
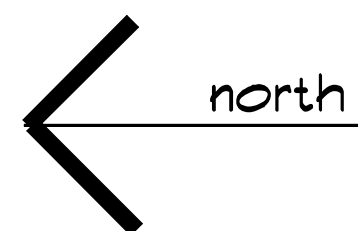


SIZE	COUNT	LIBRARY NAME
2'-0" x 2'-6"	2	Double Hung
2'-6" x 2'-6"	3	Double Hung
2'-6" x 3'-0"	5	Double Hung
2'-6" x 5'-0"	4	Double Hung
6'-0"	3	Patio Door

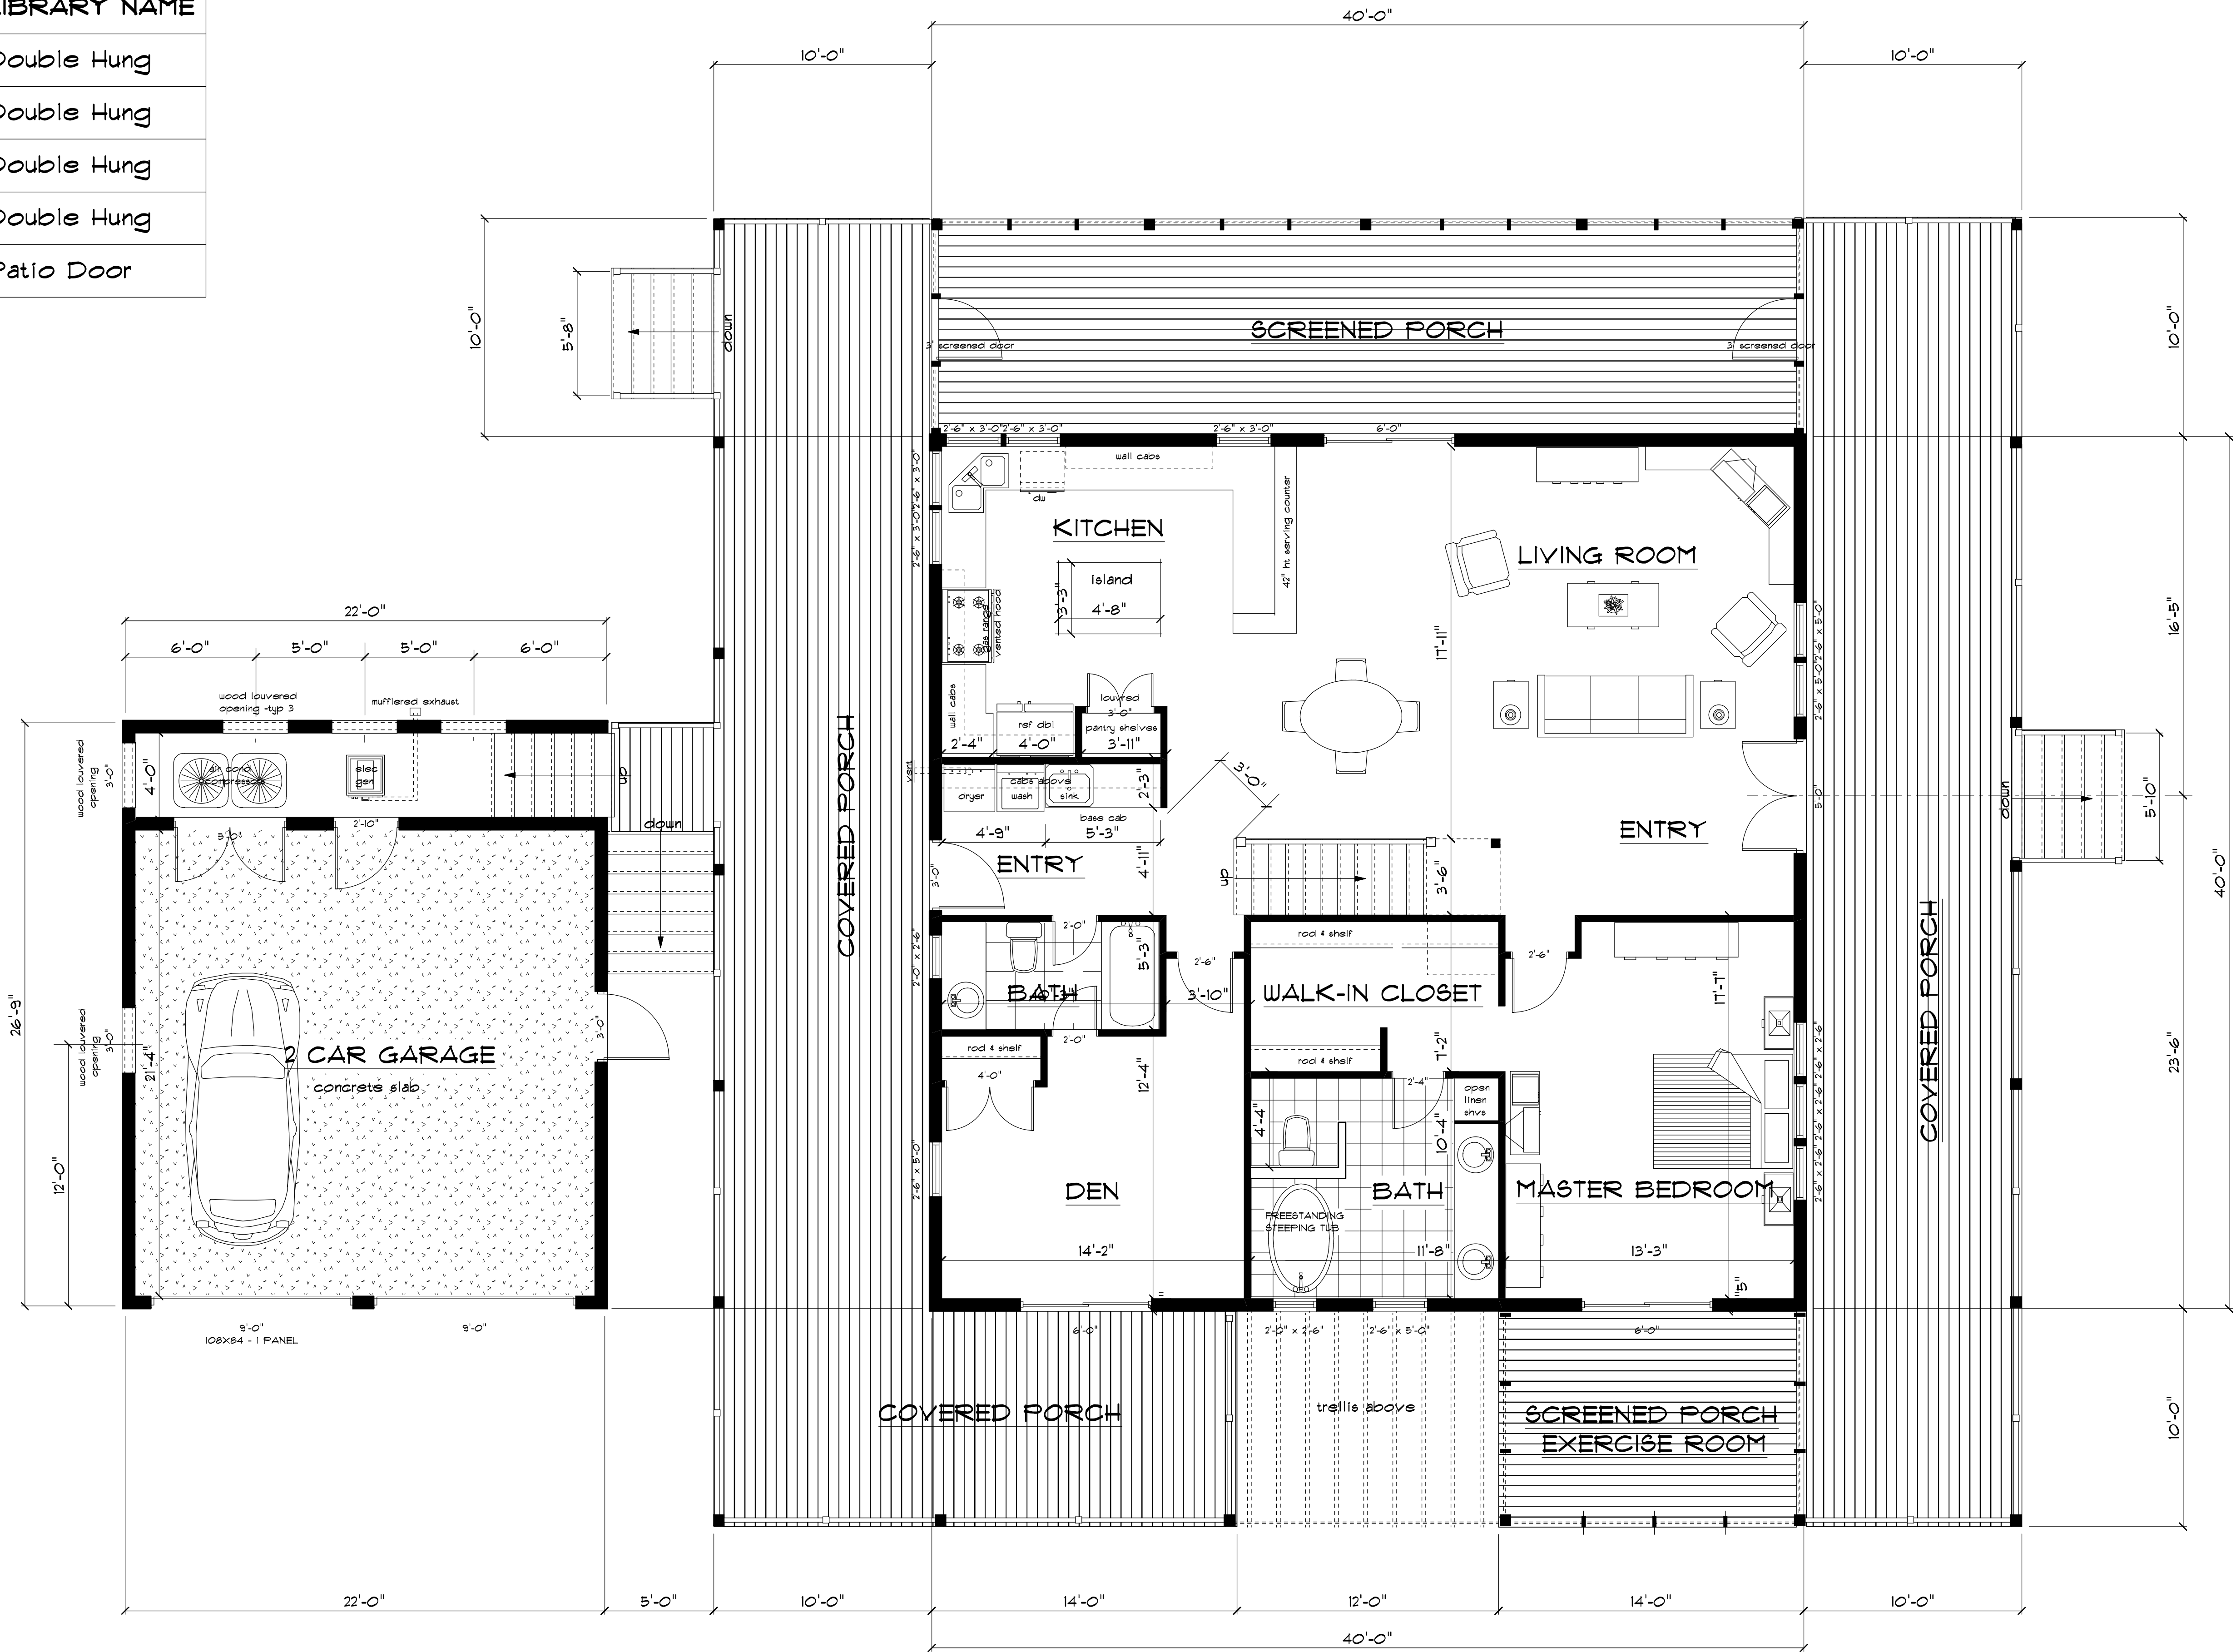

MAIN FLOOR PLAN

SCALE: 1/4" = 1'-0"

WEIR RESIDENCE
 ESTATE LOT 14, PALMETTO BAY
 ROATAN ISLAND, HONDURAS


REVISION:

DATE:




SHEET
 OF

NOTICE OF DUTY OF COOPERATION

Release of these plans constitutes further cooperation among the owner, architect, engineer, contractor and subcontractors. Although the architect and his consultants have performed their services in accordance with the contract documents, they do not warrant the accuracy of the information provided by the owner or the contractor. Any errors or omissions in these plans, and any consequences arising therefrom, shall be the responsibility of the owner. The architect, engineer, contractor and subcontractors shall not be held responsible for any consequences arising out of such matters.

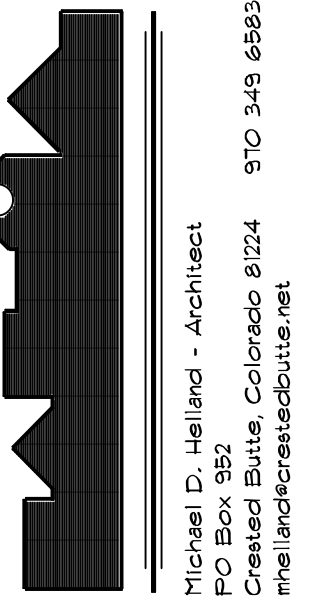


SIZE	COUNT	LIBRARY NAME
2'-6" x 3'-0"	6	Double Hung
2'-6" x 3'-6"	8	Double Hung
2'-6" x 5'-0"	4	Double Hung

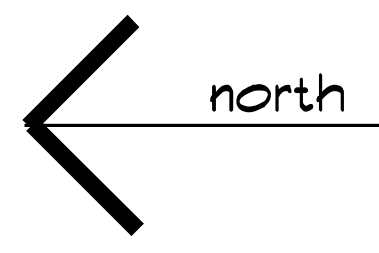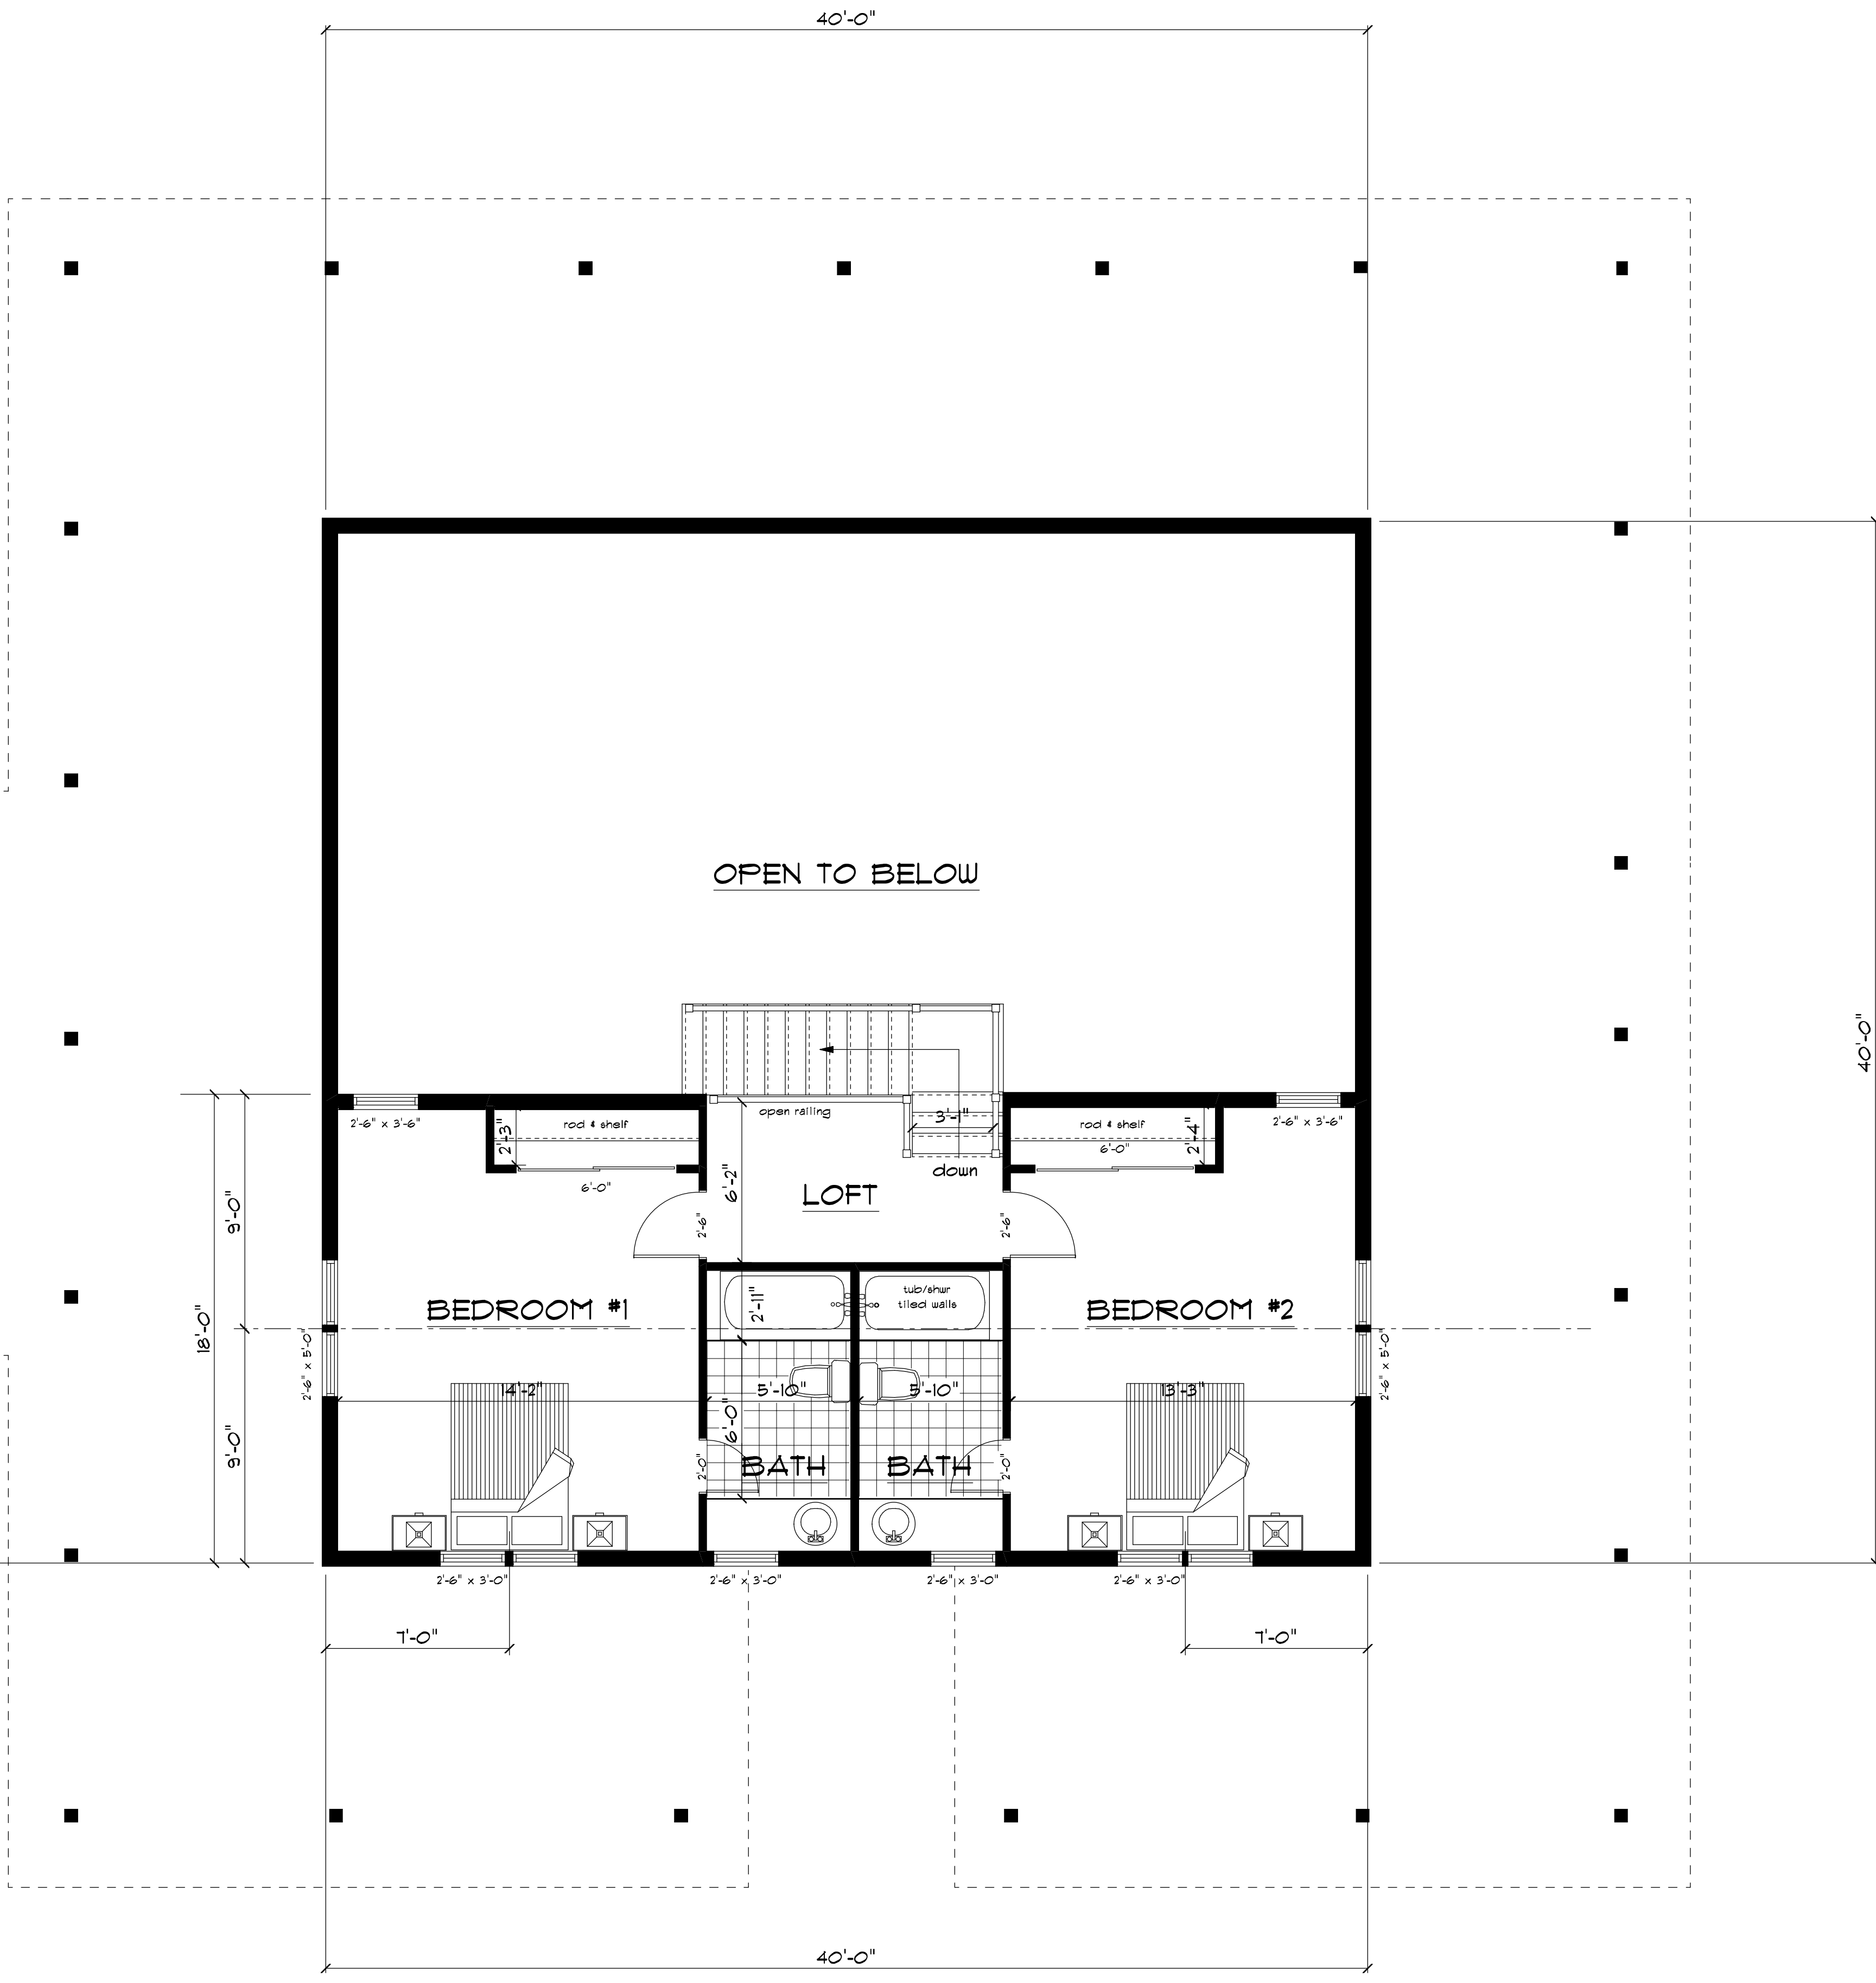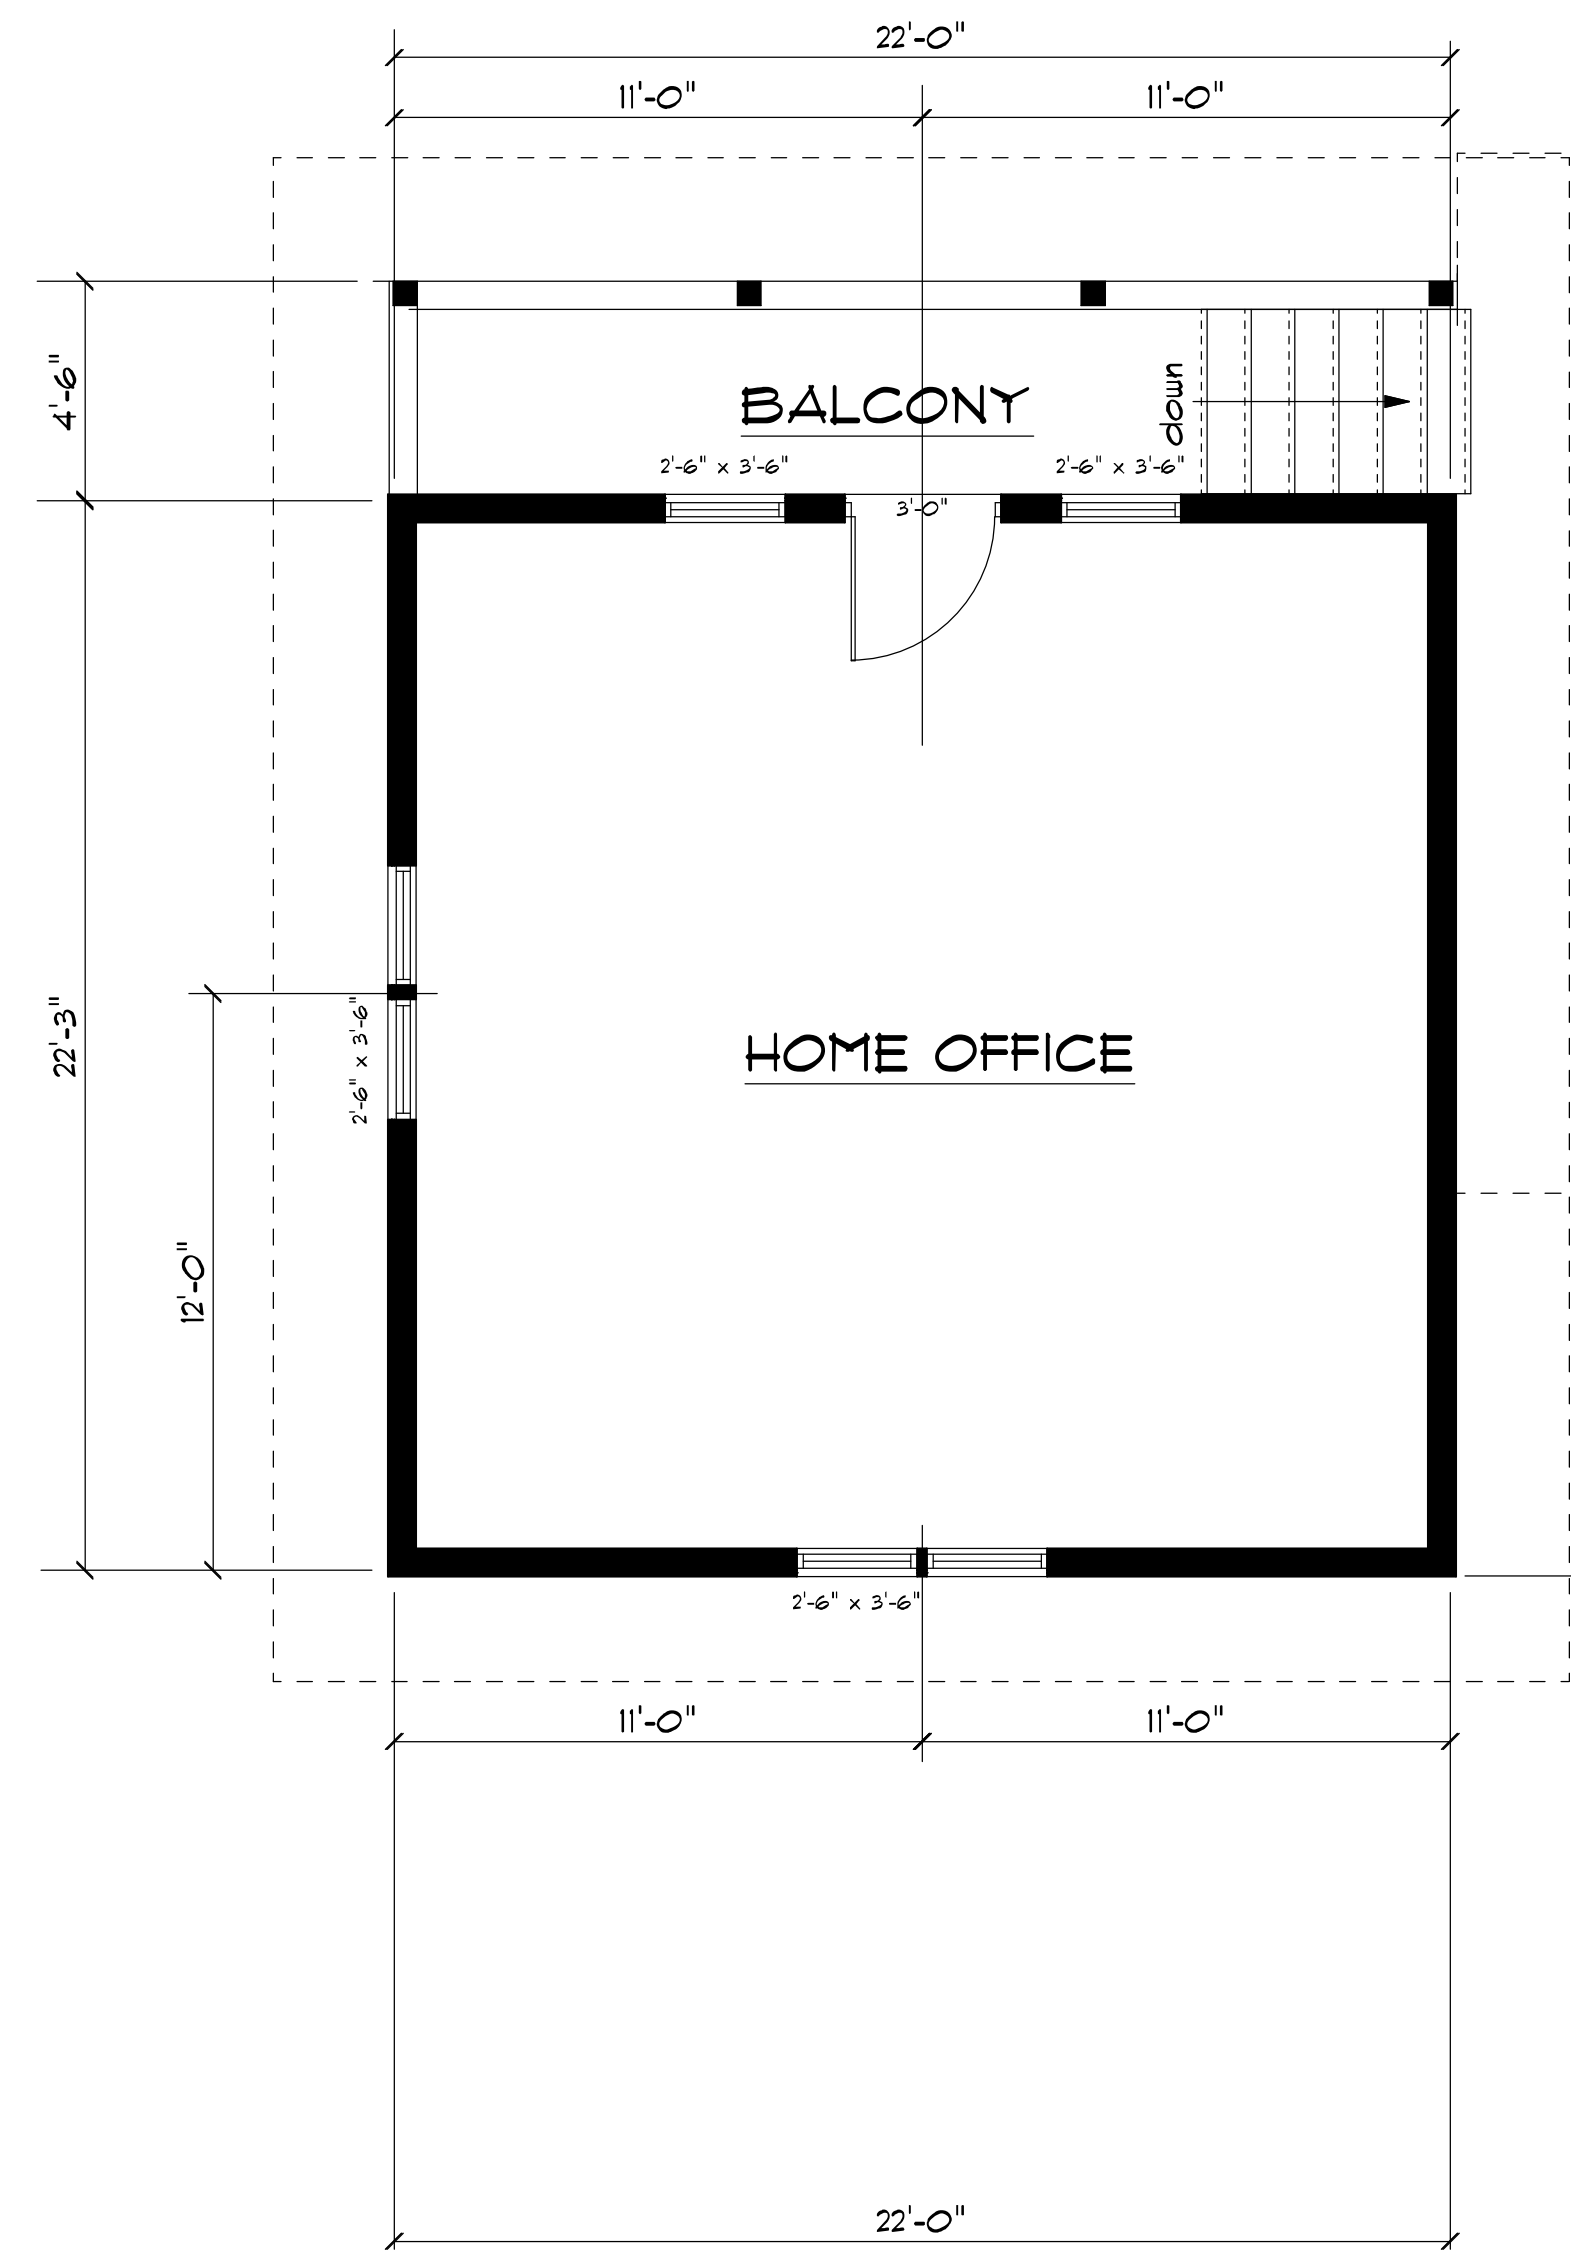

SECOND FLOOR PLAN

SCALE: 1/4" = 1'-0"

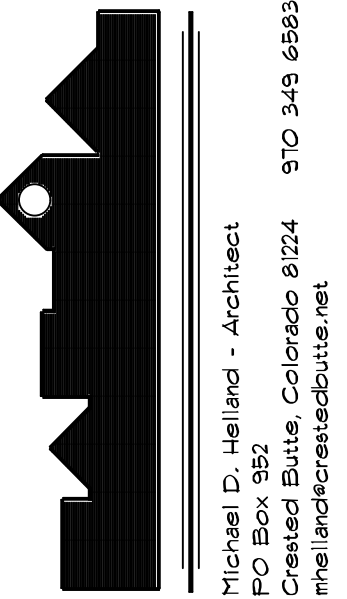

NOTICE OF DUTY OF COOPERATION
 Reviewer of these plans constitutes further cooperation among the owner, the contractor and the architect. Design and construction are complete. The architect shall not be responsible for any errors or omissions in the plans, drawings, specifications, or any other documents prepared by the architect or its consultants. The architect's responsibility is limited to the design and construction of the building as shown on the plans and drawings. The architect shall not be responsible for any delays, cost overruns, or other issues arising from the construction process. The architect's liability is limited to the amount of the architect's fee. For all consequences arising out of such matters.

WEIR RESIDENCE
ESTATE LOT 14, PALMETTO BAY
ROATAN ISLAND, HONDURAS

REVISION:
DATE:
SHEET OF