


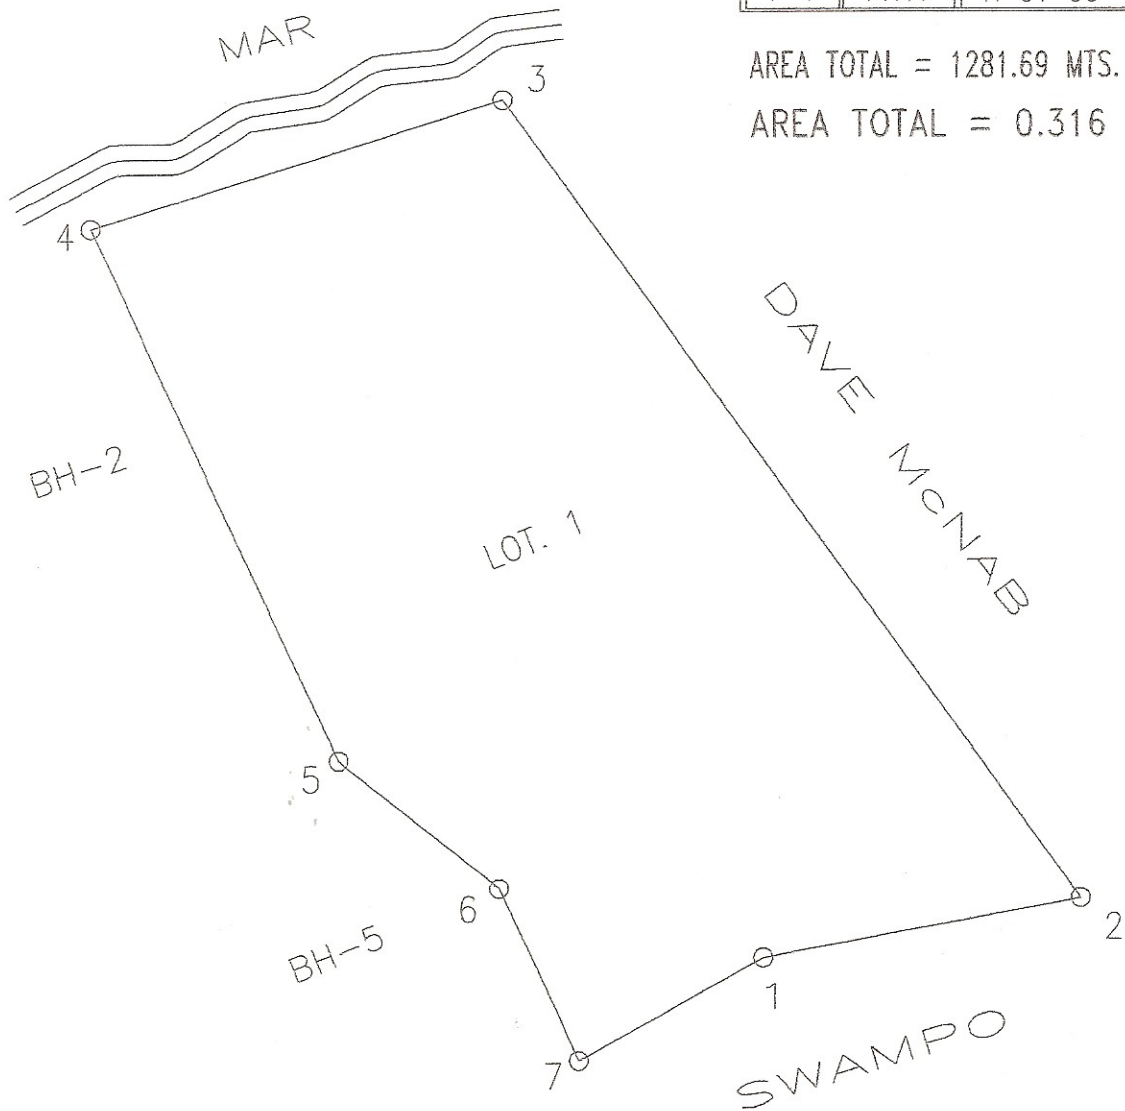

EST.	DIST. MTS.	R U M B O
1-2	17.13	N 79 20' 00" E
2-3	52.09	N 35 49' 51" W
3-4	22.87	S 72 40' 00" W
4-5	31.03	S 24 49' 28" E
5-6	10.83	S 51 31' 49" E
6-7	10.03	S 24 49' 28" E
7-1	11.17	N 61 00' 00" E

AREA TOTAL = 1281.69 MTS. CUAD.
 AREA TOTAL = 0.316 ACRE



LEVANTAMIENTO PLANIMETRICO

UBICACION : MILTON BIGHT, J.S. GUARDIOLA, ROATAN
 PROPIETARIO : RODNEY KEITH RODEN & ELAING MAY RODEN
 APROBO : ING. HELMER MARTINEZ
 LEVANTO : LUIS LEMUS
 DIBUJO : ING. HELMER MARTINEZ
 ESCALA : 1:400 FECHA : MARZO, 2005

